
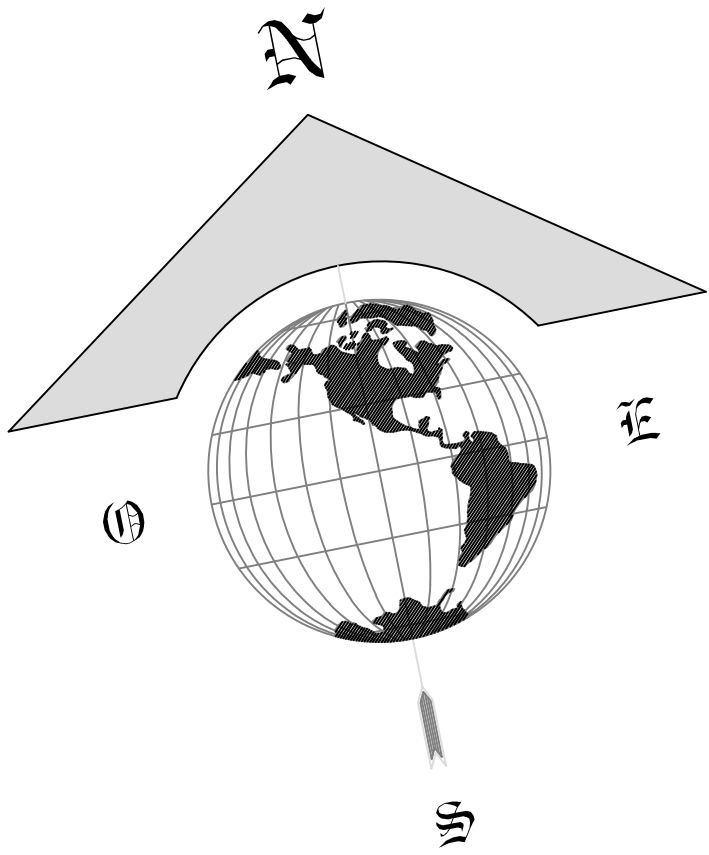


NEW BLOCK (B1) TO (B 32) ONLY			
CO.	PLOT SIZES	AREA (SQ.FT.)	QTY.
	40'-0" X50'-0"	2000 SQ.FT.	3
	20'-0" X50'-0"	1000 SQ.FT.	13
	ON SITE		16
		TOTAL	32
	ROAD		
	FUTURE EXTENSION		

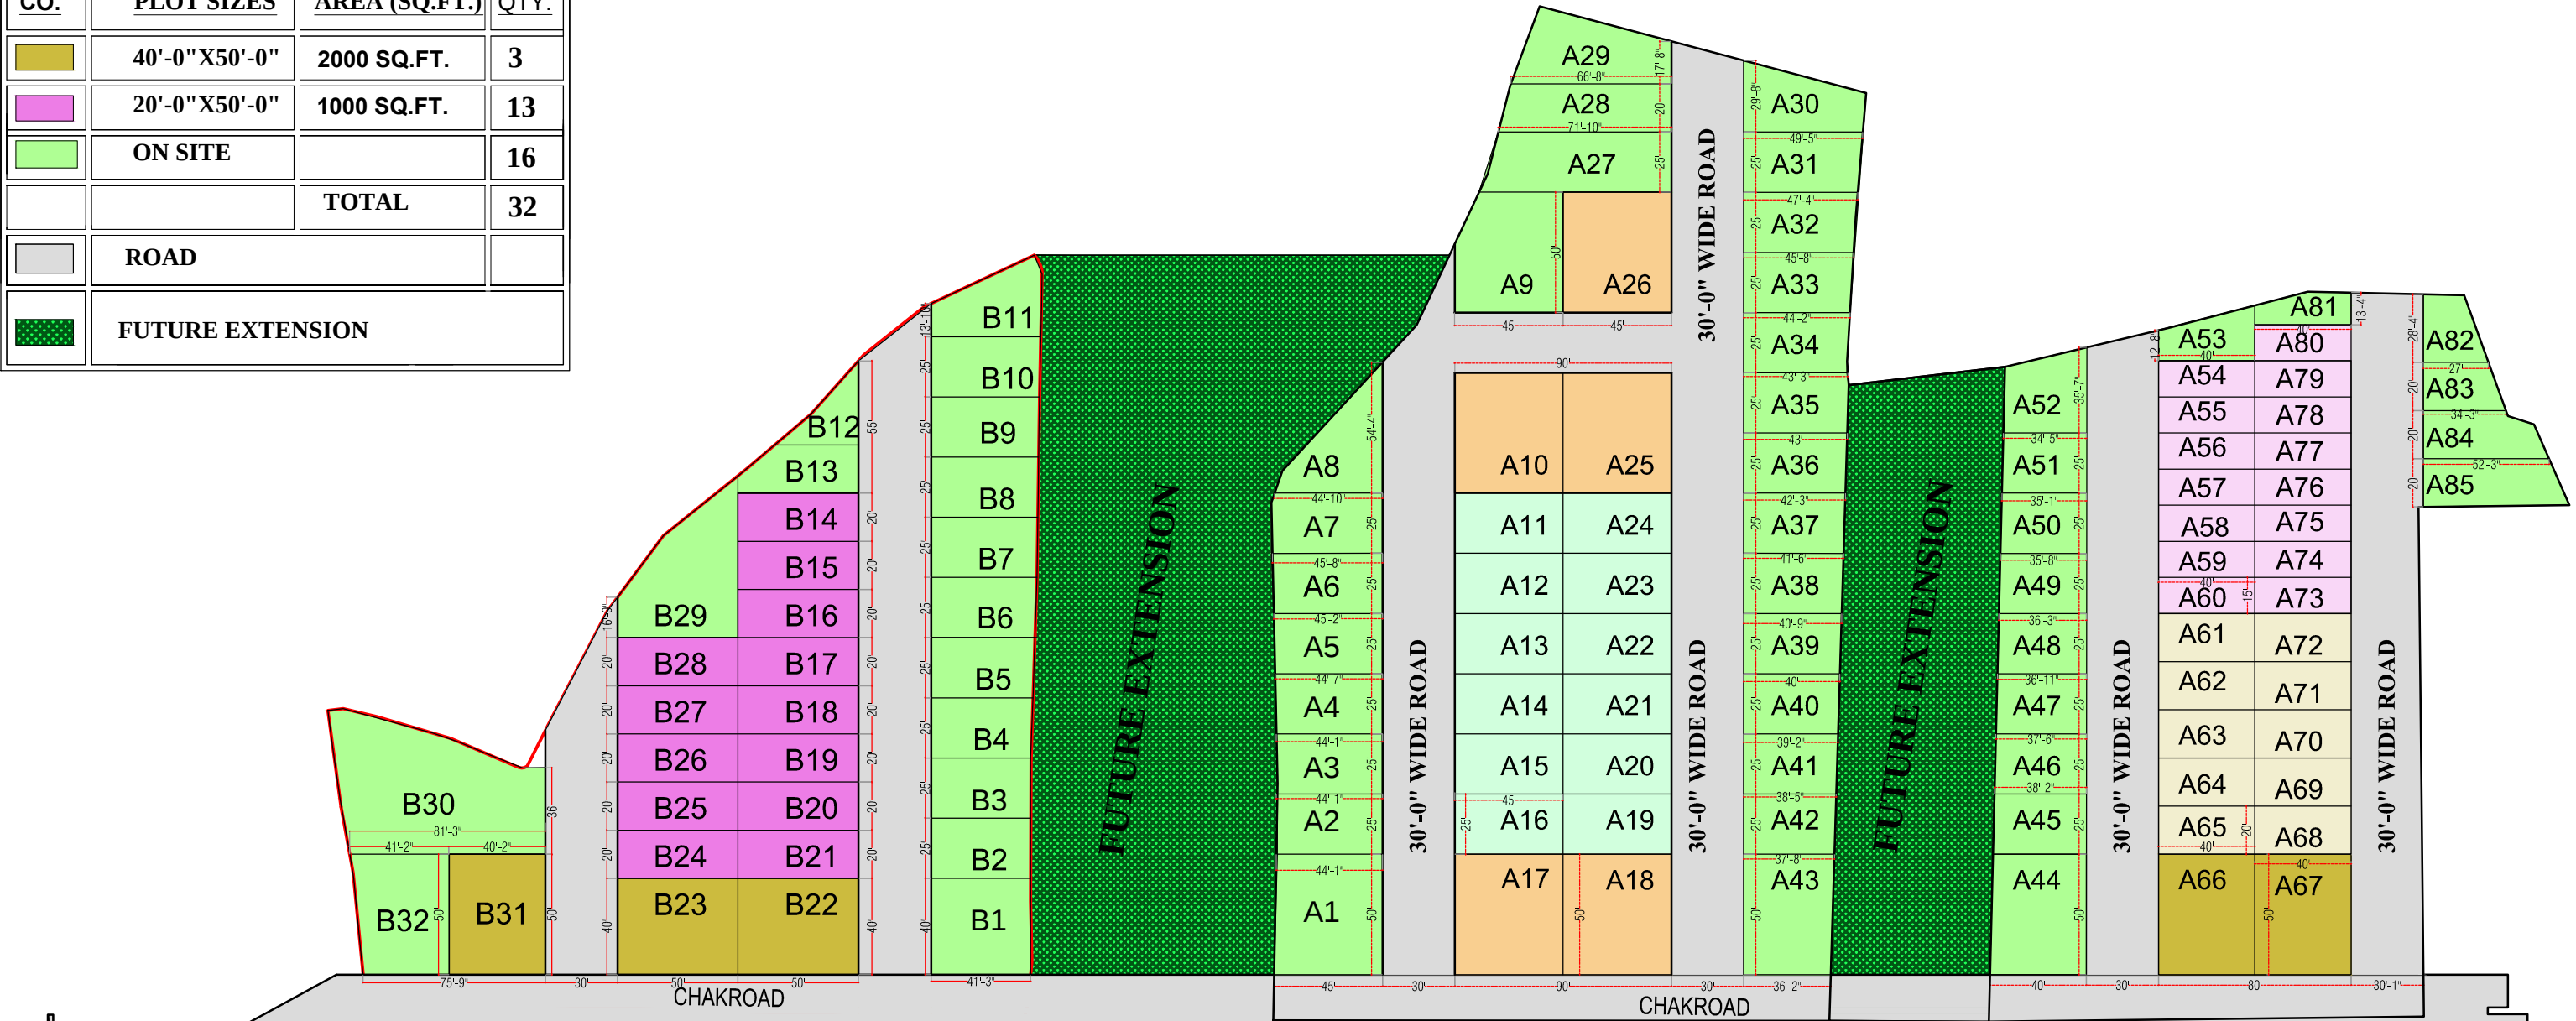

LAYOUT PLAN

NEW BLOCK (A1) TO (A85) ONLY			
CO.	PLOT SIZES	AREA (SQ.FT.)	QTY.
	45'-0" X50'-0"	2250 SQ.FT.	5
	40'-0" X50'-0"	2000 SQ.FT.	2
	25'-0" X45'-0"	1125 SQ.FT.	12
	20'-0" X40'-0"	800 SQ.FT.	10
	15'-0" X40'-0"	600 SQ.FT.	15
	ON SITE		41
		TOTAL	85
	ROAD		
	FUTURE EXTENSION		

CO.	PLOT SIZES	AREA (SQ.FT.)	QTY.
	40'-0" X100'-0"	4000 SQ.FT.	1
	50'-0" X60'-0"	3000 SQ.FT.	7
	50'-0" X50'-0"	2500 SQ.FT.	8
	30'-0" X50'-0"	1500 SQ.FT.	47
	25'-0" X50'-0"	1250 SQ.FT.	49
	20'-0" X50'-0"	1000 SQ.FT.	34
	ON SITE		26
		TOTAL	172
	ROAD		
	FUTURE EXTENSION		